


C:\Users\jane.clark\OneDrive - Oxfordshire County Council\TRO useful info\CAD plans\Chadlington.dwg

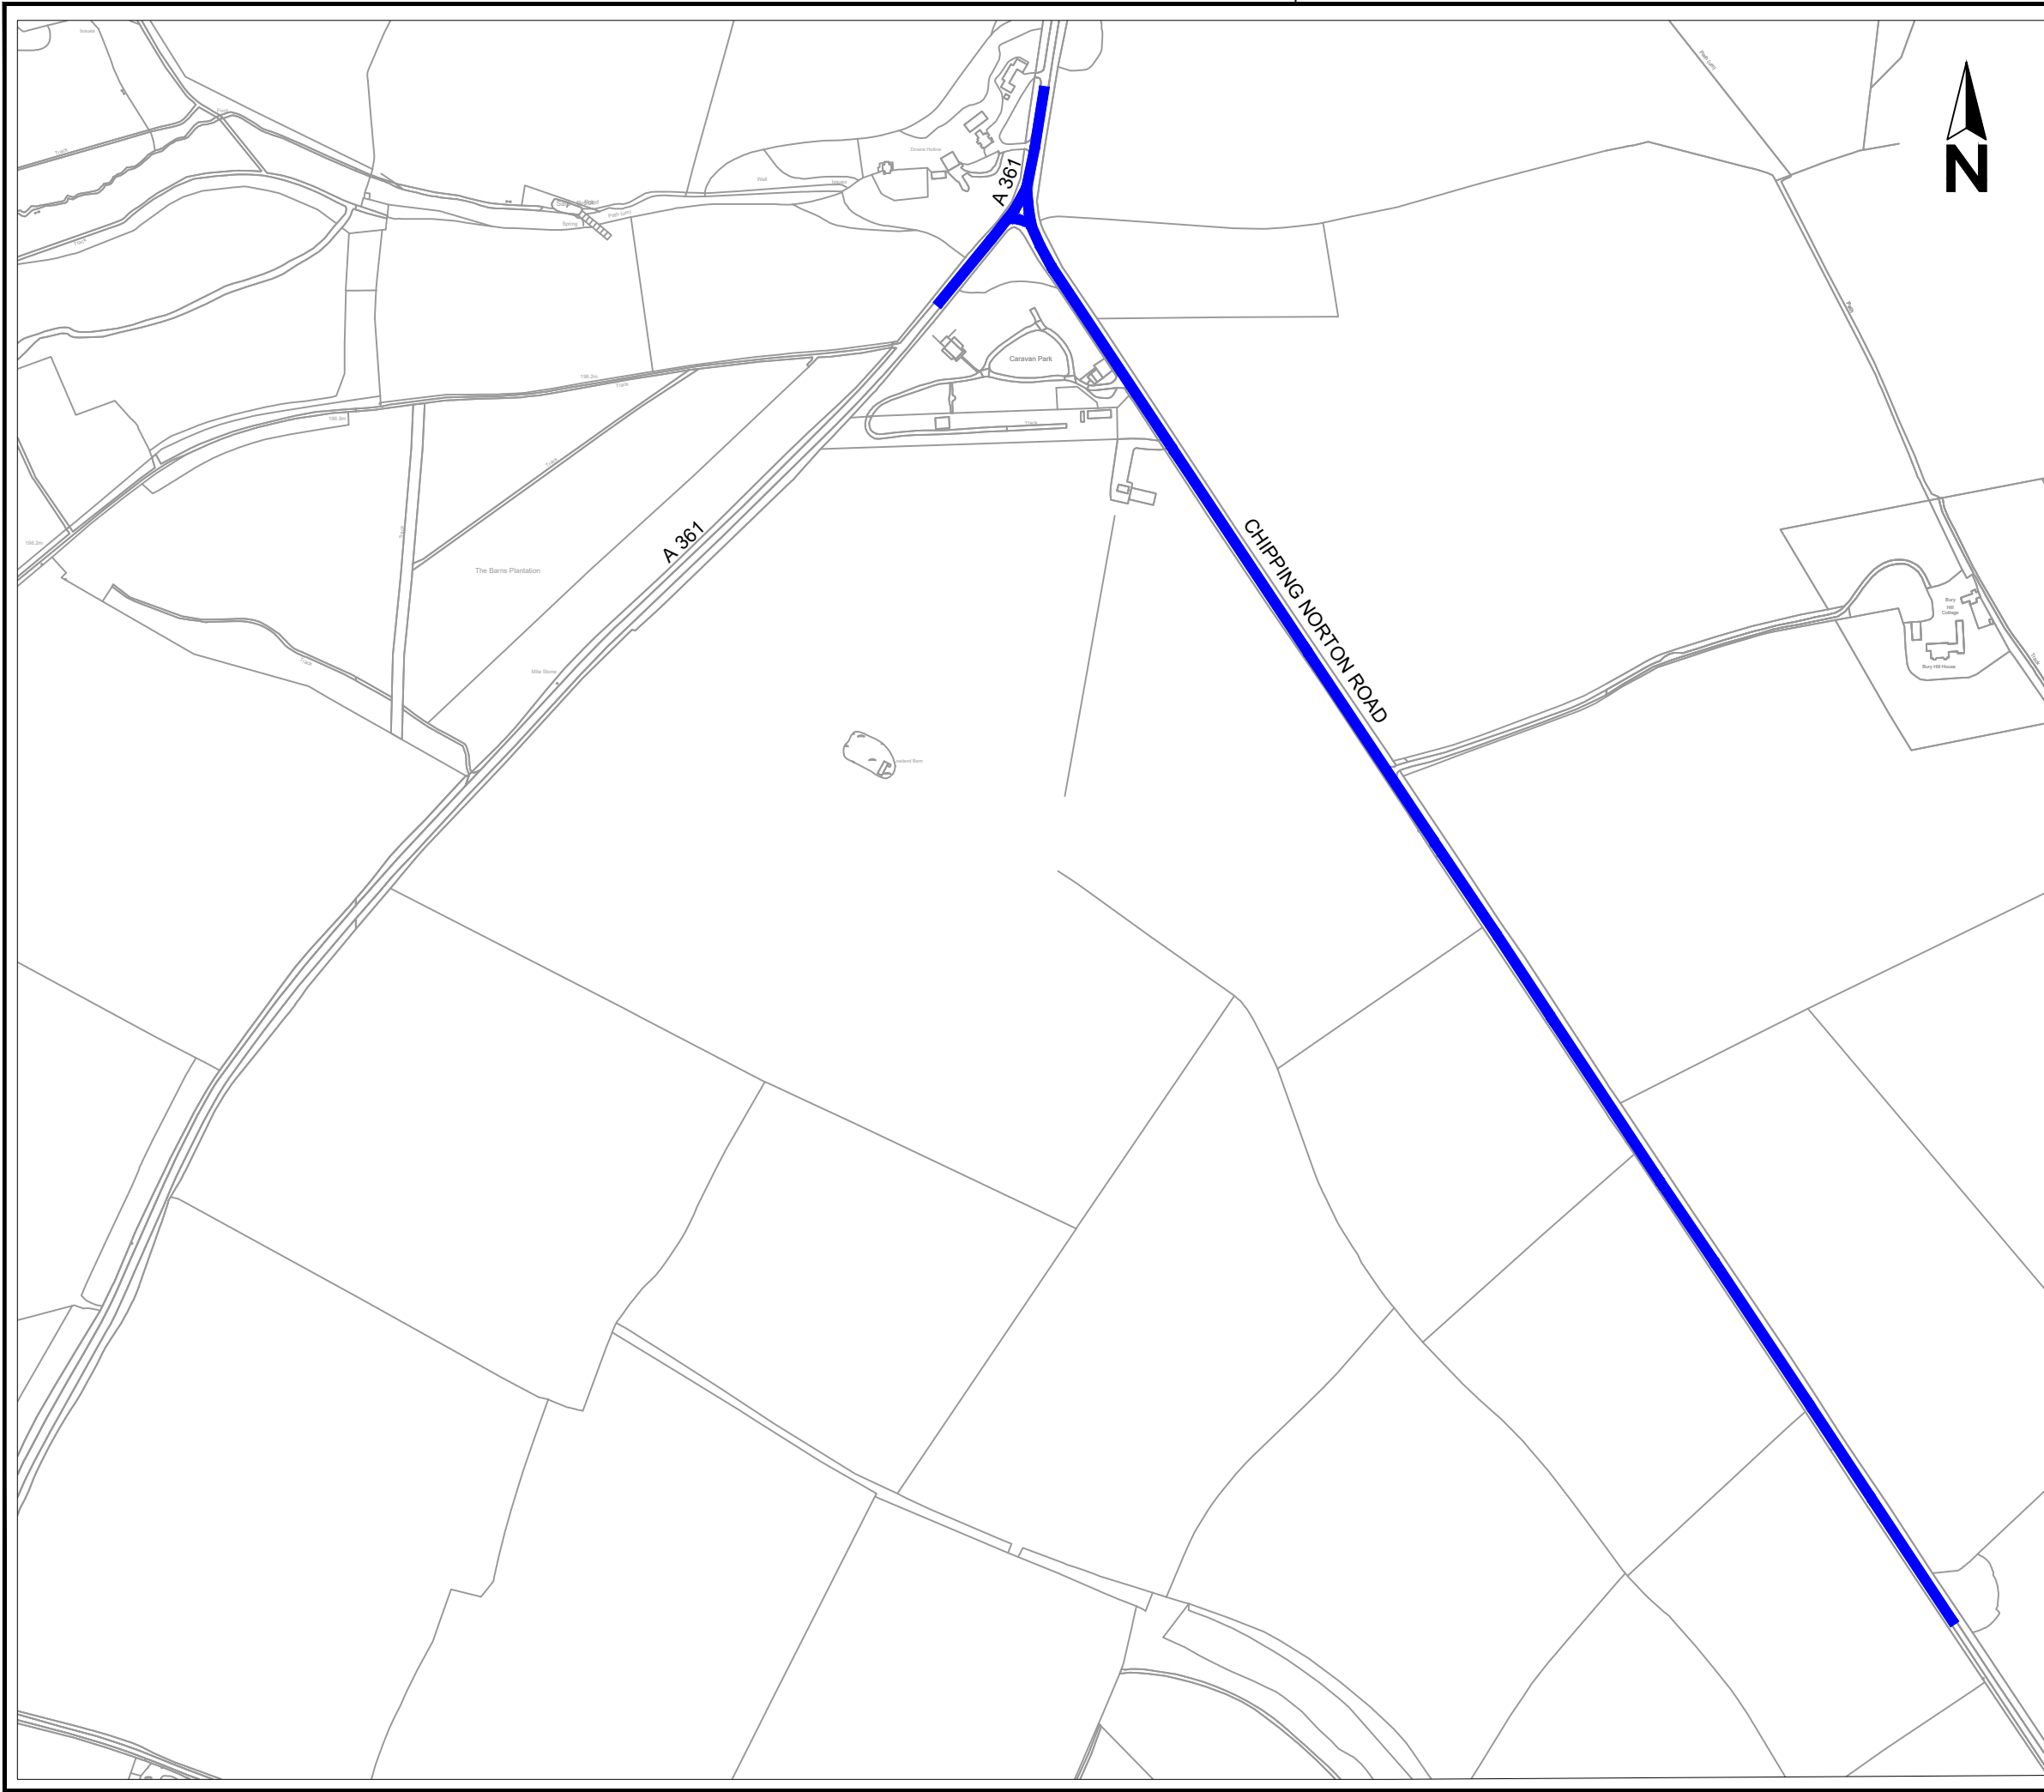

Drawing No. Revision 0

Key
 Proposed 'No Waiting at Any Time' parking restriction

Reproduced from the Ordnance Survey mapping with the permission of the Controller of Her Majesty's Stationery Office © Crown Copyright. Unauthorised reproduction infringes Crown Copyright, and may lead to prosecution or civil proceedings. Oxfordshire County Council Licence No LA076805

Rev.	Date	Purpose of revision	Drawn	Checked	Approved

OXFORDSHIRE COUNTY COUNCIL
 Bill Cotton
 Corporate Director of Environment and Place
 Communities
 Oxfordshire County Council
 County Hall
 Oxford
 OX1 1ND
 Tel: 0345 310 11 11
 Fax: (01865) 241577

Project title
**NO WAITING AT ANY TIME
 PARKING RESTRICTIONS**

Drawing title
**A361 CHADLINGTON
 CHIPPING NORTON ROAD**

Drawing Status

Scale @ A3	Drawn by JaC	Checked by	Approved by
N.T.S.	Date drawn 08/22	Date checked	Date approved

Oxfordshire Project No. & File Ref

Drawing No. Revision 0