


A		1050 X 750 white background red background Reqs. Diag. 7010.1 (Variant)
B		
AA		Men at Work sign in a 750mm triangular size
C		
D		
E		
F		
G		Road Closed Here on 13/01/2023 until 17/03/2023
H		1150 X 450 black letters on yellow background Sided 50 - 40m before junction As comment Reqs. Diag. 2703
I		
J		
K		
L		1100 X 450 black letters on yellow background Sided at Jc Reqs. Diag. 2704
M		
N		550 X 250mm at 50mm x-height black letters on yellow background
O		1050 X 750 green letters on white background
P		
Q		1050 X 750 black letters on yellow background Reqs. Diag. 2702
R		150 to 300mm Reqs. Diag. 7105
S		1100 X 450 with 200mm length as required White Chevron arrow background
T		
U		
V		
W		1050 X 750 green letters on white background Reqs. Diag. 7010.1 (Variant)
X		Reqs. Diag. 7010.1 (Variant)
Y		Reqs. Diag. 7201 (Variant)
Z		

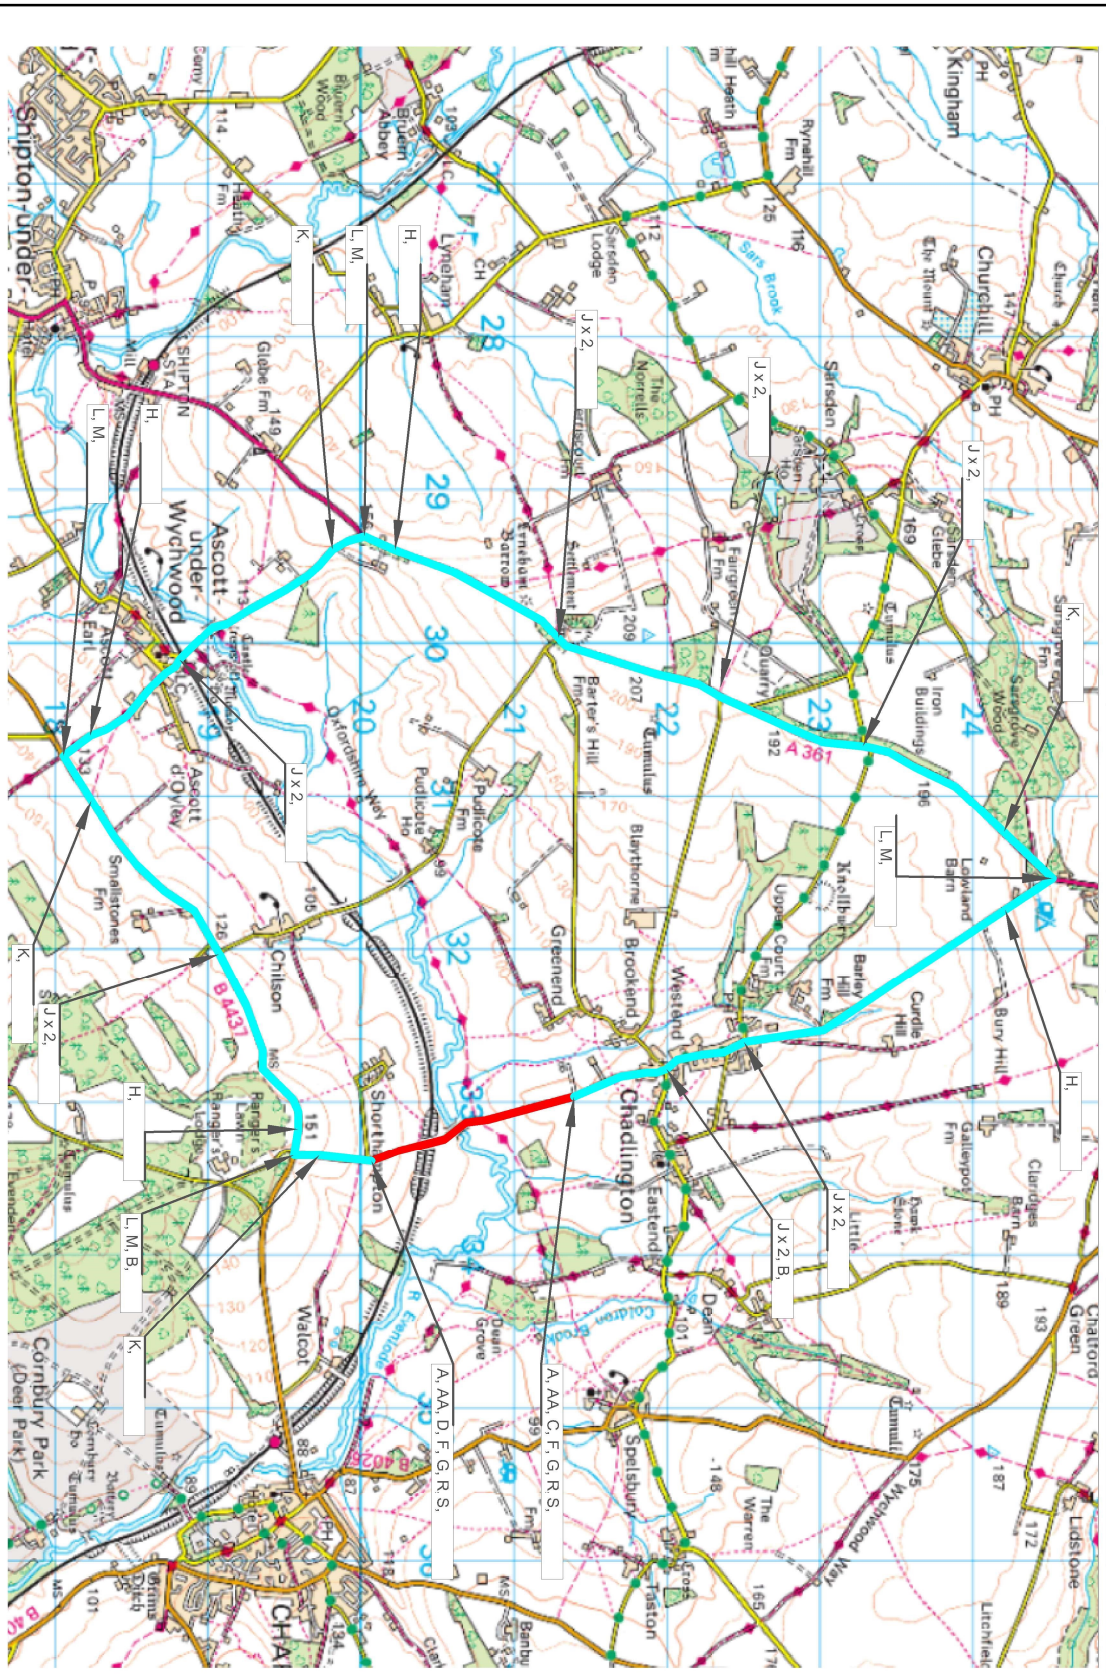

© Crown Copyright and Database rights 10023424 2016

Drawing No: _____ Reason: _____

Rev.	Date	Purpose of revision	Drawn	Checked/Approved

Jason Russell
Road Closure and
Diversion

OXFORDSHIRE COUNTY COUNCIL
Road Closure and
Diversion

Project title: Chaddlington - Horseshoe lane

Drawing title: Chaddlington - Horseshoe lane

Drawing Status: XXXXXX

Scale @ A4: XXXXXX	Drawn by: XXXXXX	Checked by: XXXXXX	Agreed by: XXXXXX
NO. & FILE REF: XXXXXX	Date drawn: XXXXXX	Date checked: XXXXXX	Date agreed: XXXXXX
Organisations Project: XXXXXX	Drawn No: XXXXXX	Checked No: XXXXXX	Agreed No: XXXXXX
Drawings No: XXXXXX			Reason: XXXXXX

KEY

- Road Closure
- Diversion

SIGNS QUANTITY											
A	2	G	2	N	0	W	0	R1	0		
B	1	H	4	P	0	X	0	R2	0		
C	2	J	14	Q	0	Y	0	R3	0		
D	1	K	4	R	2	Z	0	R4	0		
E	0	L	4	S	2	AA	2				
F	2	M	4	T	0						